


Phase 1

To Phase IIa

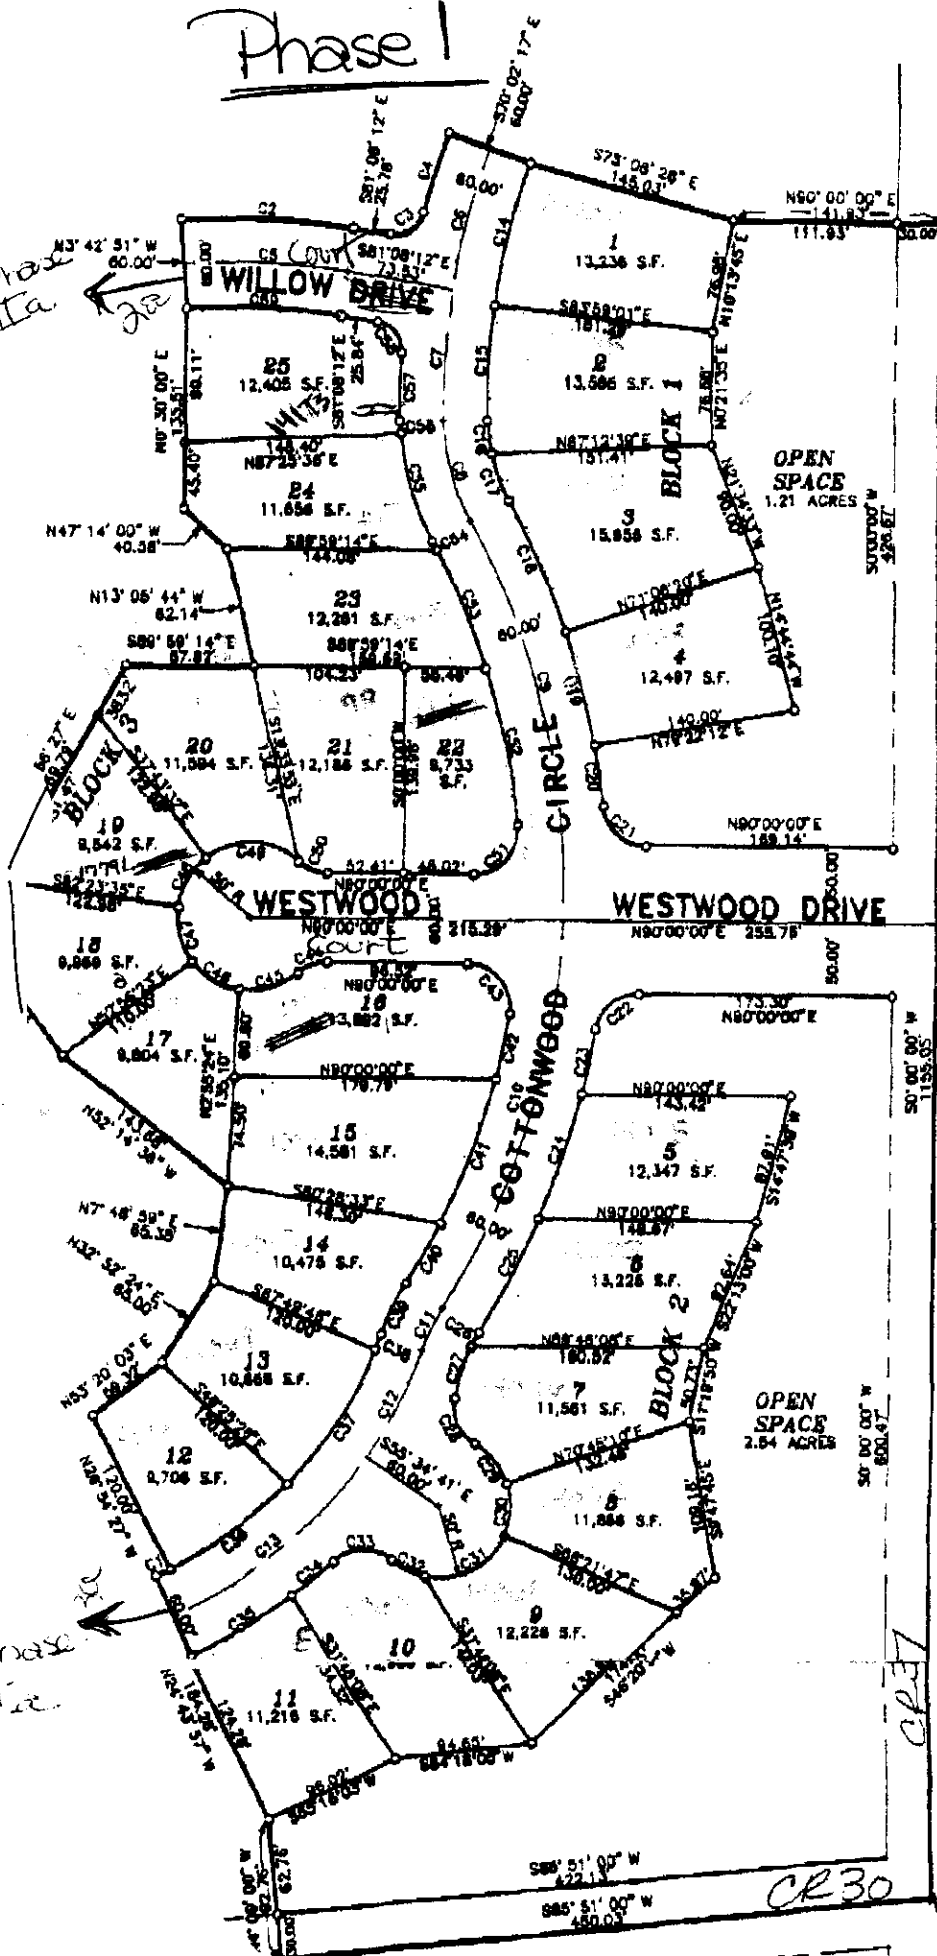

SUBDIVISION

WILLOW DRIVE

RIDGE

WESTWOOD DR

PAWNEE


CR 30

CR 31


POINT OF BEGINNING

To Phase IIa

Phase IIa

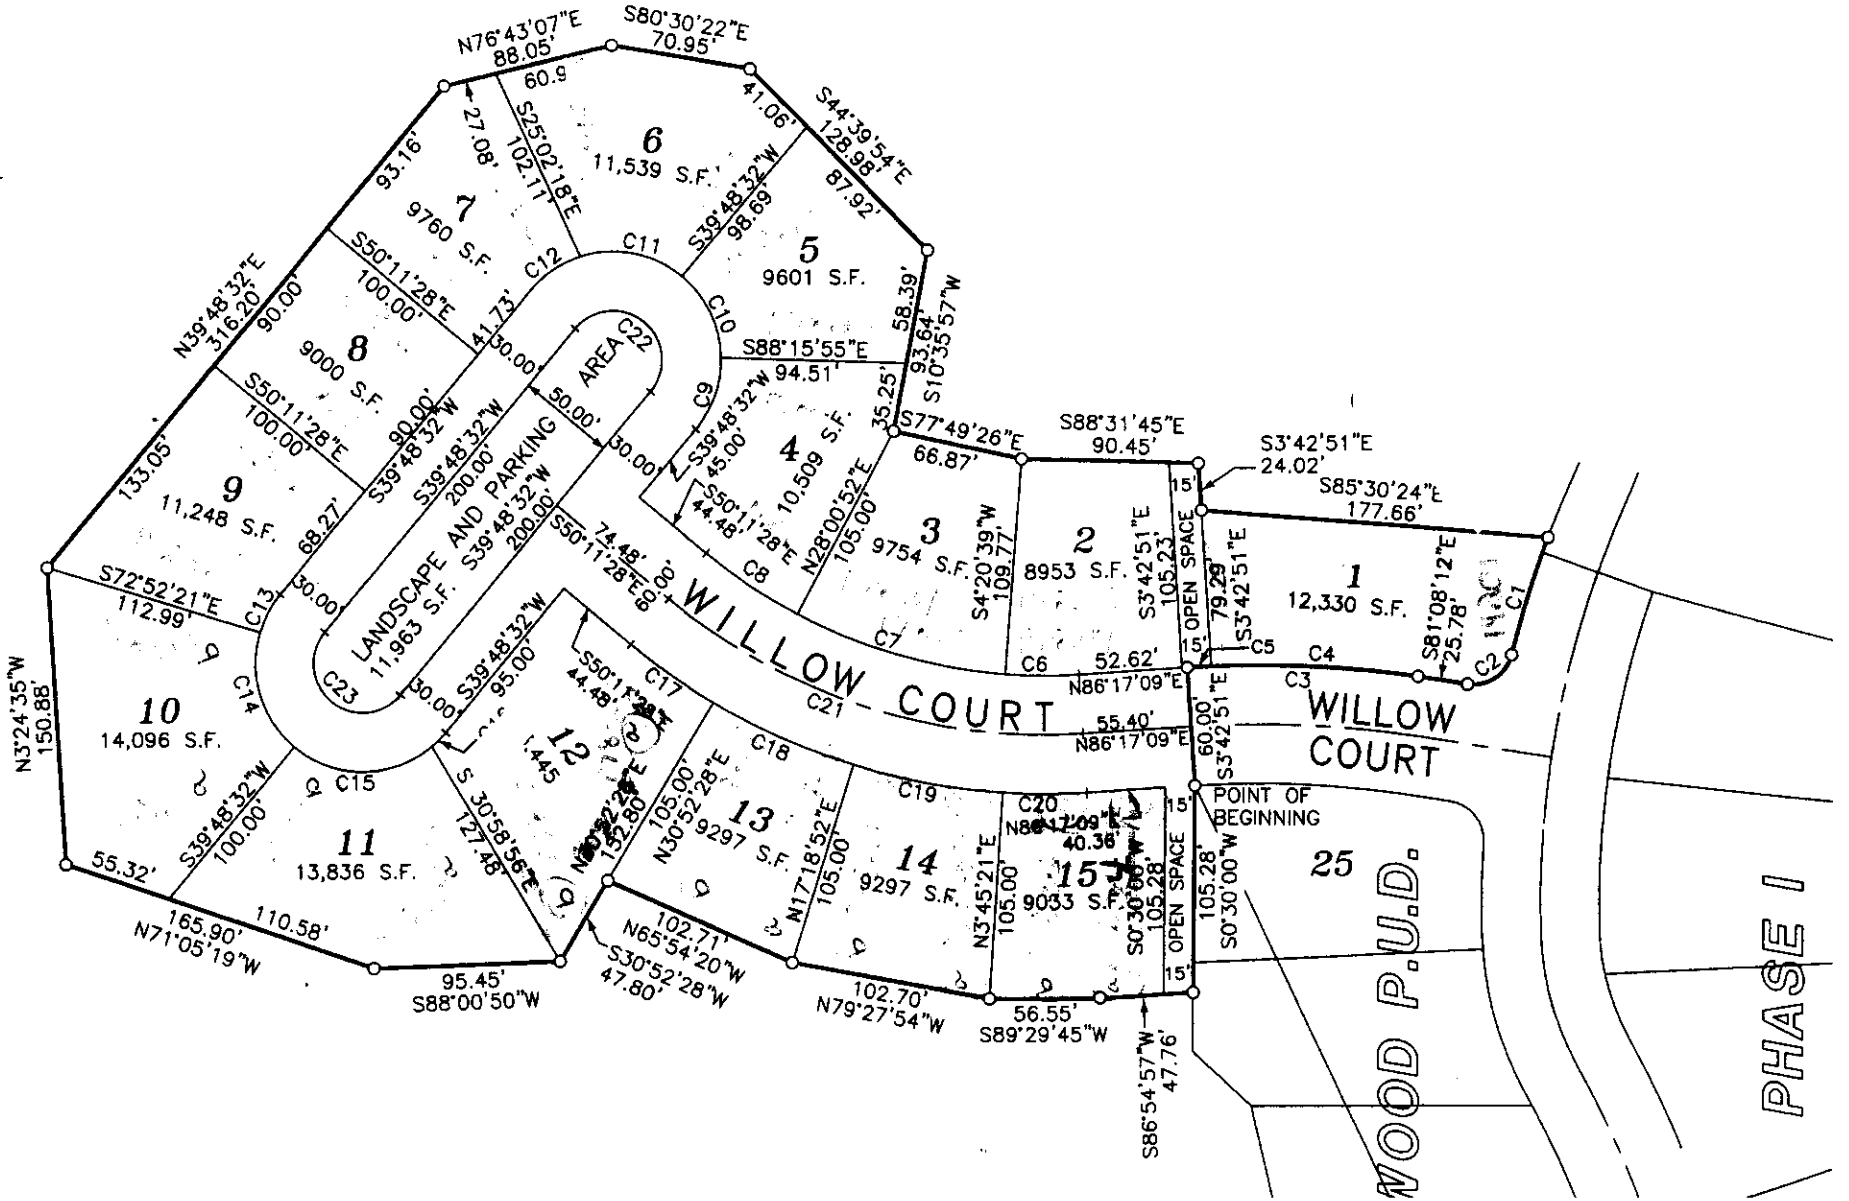

PHASE I

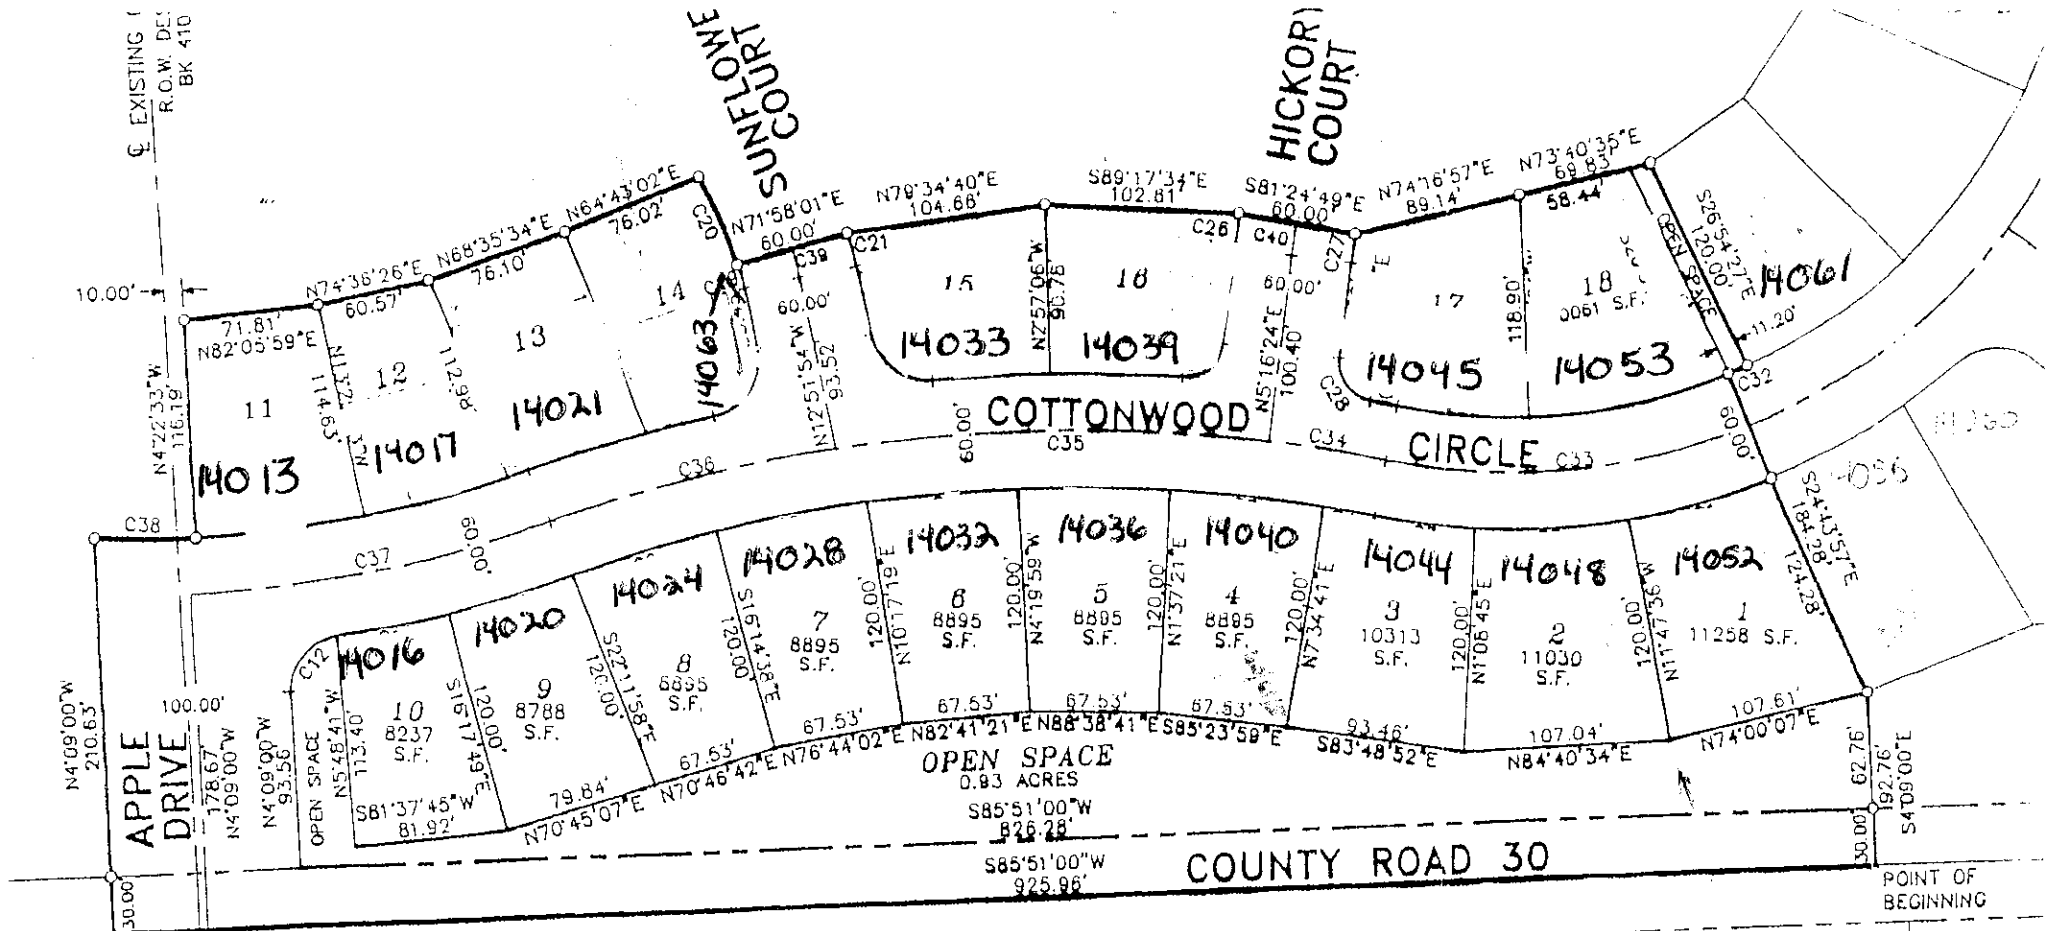

0.6 REBAR
DIA. METAL I.D. CAP

D. LEIBERT
18N R53W
WC
1-24
25
1996
LS 1781

Phase IIIa

CURVE TABLE						
CURVE NO.	Δ	RADIUS	ARC	CHORD	TAN	CHORD BEARING
C1	12°56'21"	355.00	80.17	80.00	40.26	N 71°44'13" E
C2	12°58'21"	355.00	80.17	80.00	40.26	N 84°40'34" E
C3	8°28'51"	355.00	52.55	80.00	26.32	S 84°36'50" E
C4	2°02'55"	770.00	27.53	27.53	13.77	N 81°23'52" W
C5	5°57'20"	770.00	80.04	80.00	40.05	N 85°23'59" W
C6	5°57'20"	770.00	80.04	80.00	40.05	S 88°38'41" W
C7	5°57'20"	770.00	80.04	80.00	40.05	S 82°41'21" W
C8	5°57'20"	770.00	80.04	80.00	40.05	S 76°44'02" W
C9	5°57'20"	770.00	80.04	80.00	40.05	S 70°46'42" W
C10	5°54'10"	655.29	87.51	87.48	33.78	N 70°45'07" E
C11	5°17'50"	655.29	60.58	60.56	30.31	N 76°21'07" E
C12	83°08'02"	30.00	43.54	39.82	26.61	S 37°25'31" W
C13	8°40'15"	595.2	90.09	90.00	45.13	N 80°54'44" E
C14	7°39'22"	595.2	70.54	79.49	39.43	N 72°44'56" E